

Dunbar Addition

A SUBDIVISION IN THE CITY OF
TULSA, TULSA COUNTY, OKLAHOMA

N. 80' OF Lot 1, Block 4
507 E. QUEEN ST.

TITLE
**BROWN 2 STORY
5 BDRM HOME
SITE PLAN**


NAME	DATE
DRN. BY RAF	5-23-19
CHK. BY RAF	5-23-19
APR. BY	

SCALE 1/8"=1'-0"

ACAD PATH	Indiv2019/Brown/2 Story.dwg	
DRAWING NUMBER	11	REV.
SHEET NO.	11	OF 11 SHEETS

PROJECT FOR
The
"BROWN"
Home

CREATIVE HOME PLANS
111 N. POPLAR # A SAPULPA, OK. 74066 (918) 227-4502

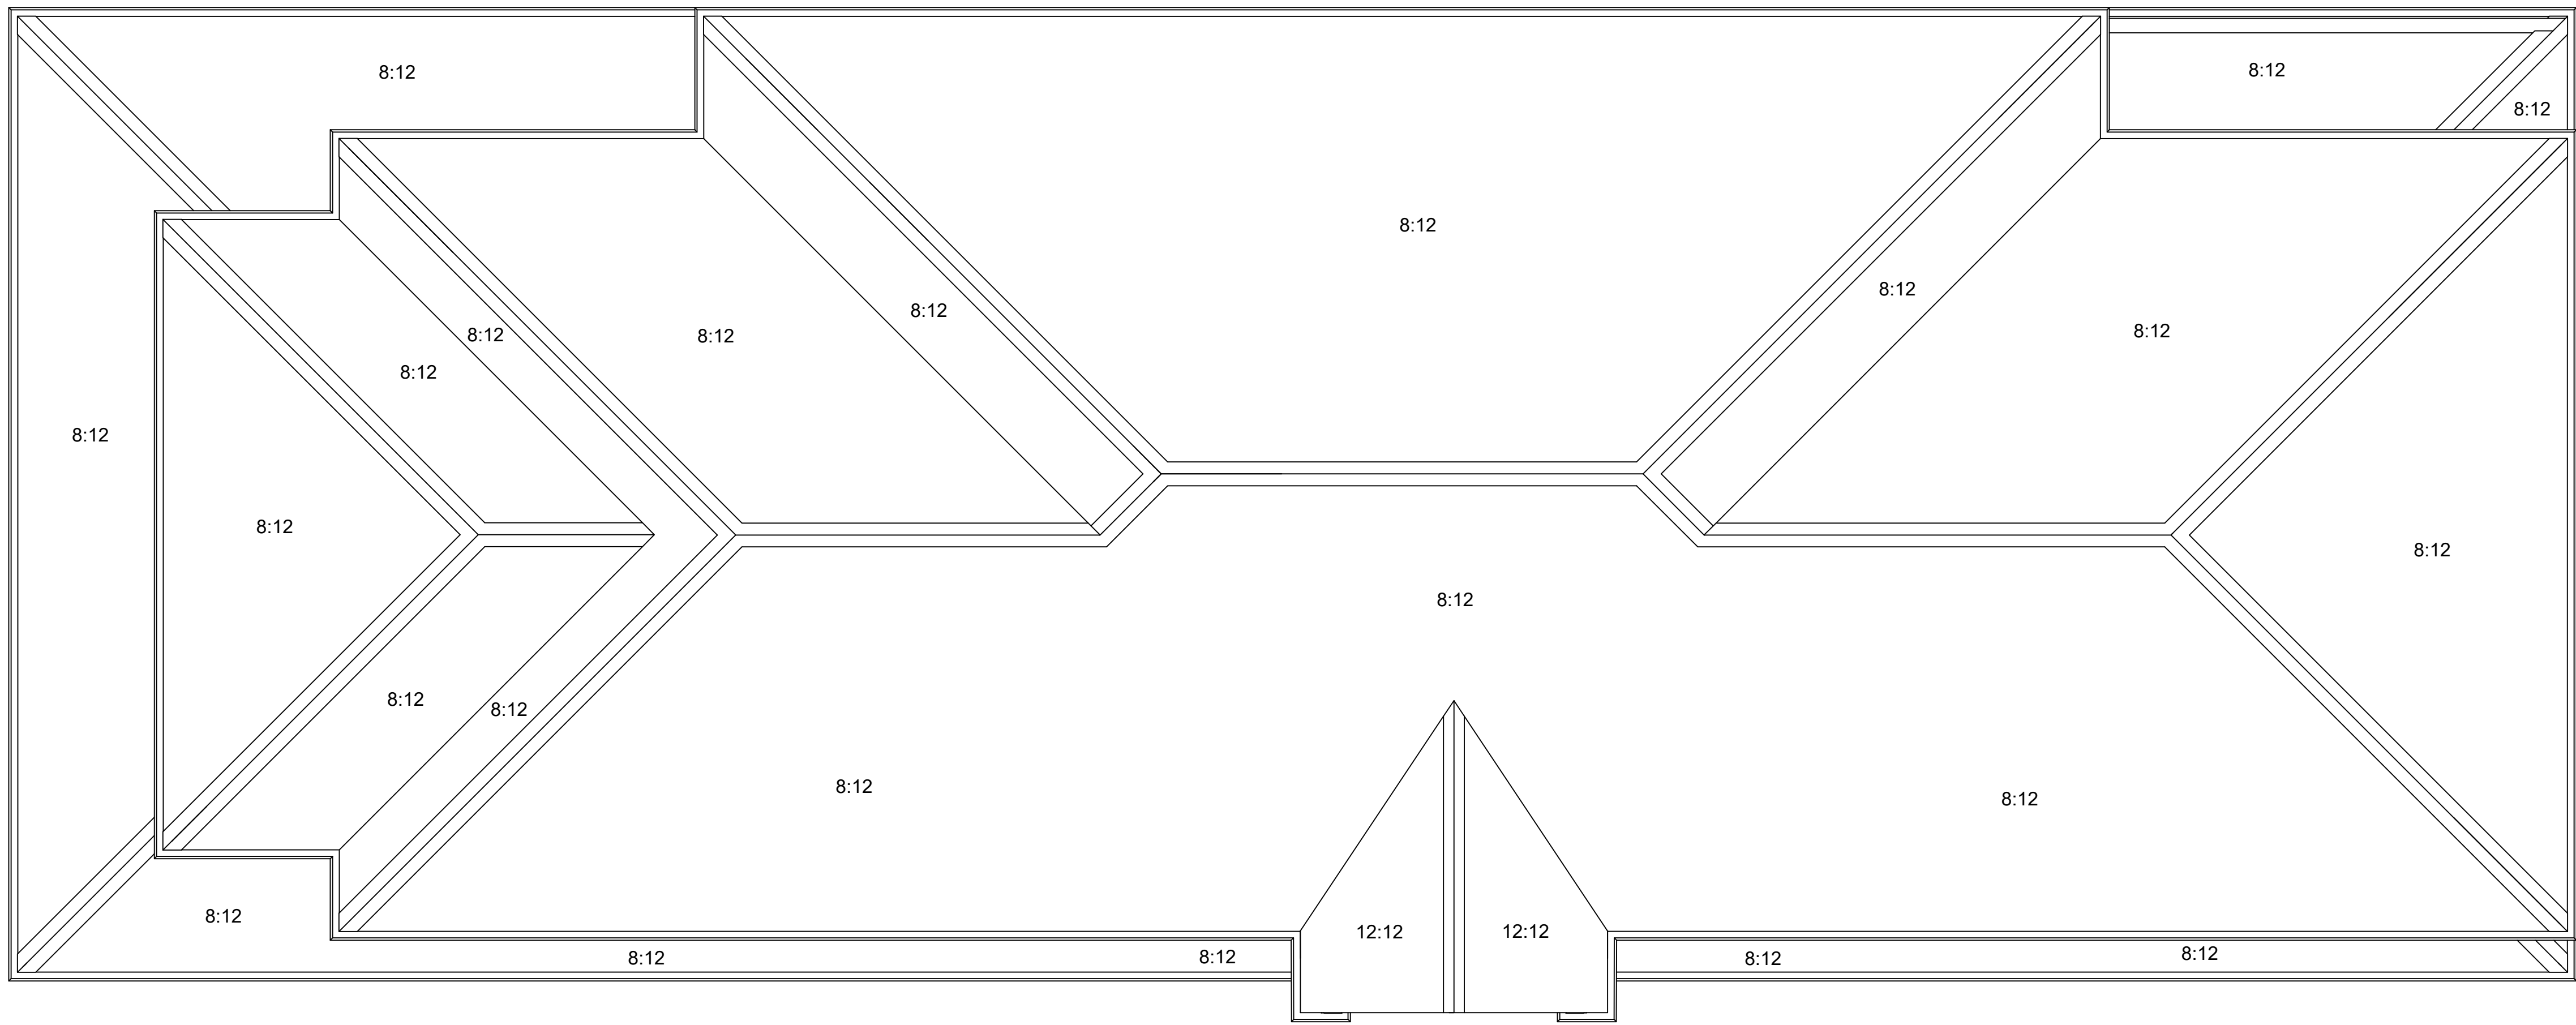

TITLE
**BROWN 2 STORY
 5 BDRM HOME
 ROOF PLAN**

DRN. BY	NAME	DATE
RAF	RAF	5-28-19
CHK. BY	RAF	5-28-19
APR. BY		

SCALE **1/4"=1'-0"**

ACAD PATH	Indiv2019/Brown/3730-2 Story.dwg	
DRAWING NUMBER	9	REV.
SHEET NO.	9	OF 11 SHEETS

PROJECT FOR
 The
"BROWN"
 Home

NOTES:

CREATIVE HOME PLANS
 111 N. POPLAR # A SAPULPA, OK. 74066 (918) 227-4502