


Please note that actual square footage may vary and that the included approximations and measurements are estimates and are not intended to be relied upon as precise measurements


ELECTRICAL SYSTEM CODE: SEC.2701
 MECHANICAL SYSTEM CODE: SEC.2801
 PLUMBING SYSTEM CODE: SEC.2901

CONTRACTOR SHALL VERIFY ALL CONDITIONS AND DIMENSIONS AT THE JOB SITE AND NOTIFY THE DESIGNER OF ANY DIMENSIONAL ERRORS, OMISSIONS OR DISCREPANCIES BEFORE BEGINNING OR FABRICATING ANY WORK.


To the best of my knowledge these plans are drawn to comply with owner's and/ or builder's specifications and any changes made on them after prints are made will be done at the owner's and / or builder's expense and responsibility. The contractor shall verify all dimensions and enclosed drawing. Creative Home Plans is not liable for errors once construction has begun. While every effort has been made in the preparation of this plan to avoid mistakes, the maker can not guarantee against human error. The contractor of the job must check all dimensions and other details prior to construction and be solely responsible thereafter.

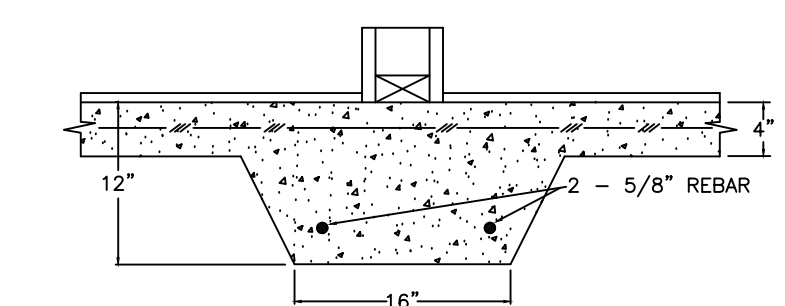

INTERIOR BEARING WALL DTL.

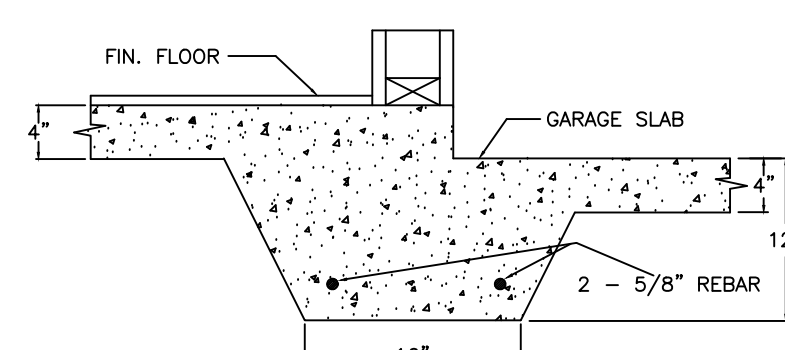


INTERIOR GARAGE WALL DTL.

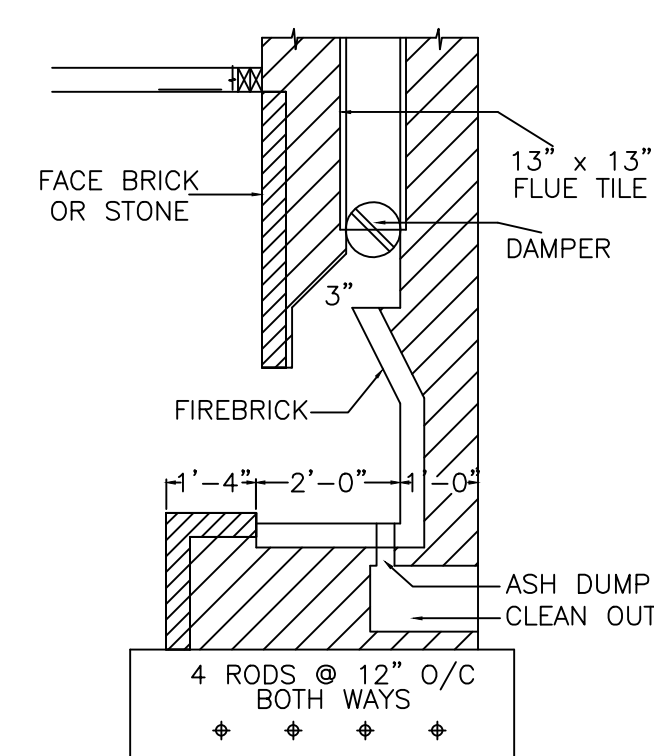

TYPICAL FIREPLACE SECTION

SCALE: 1/2" = 1'-0"

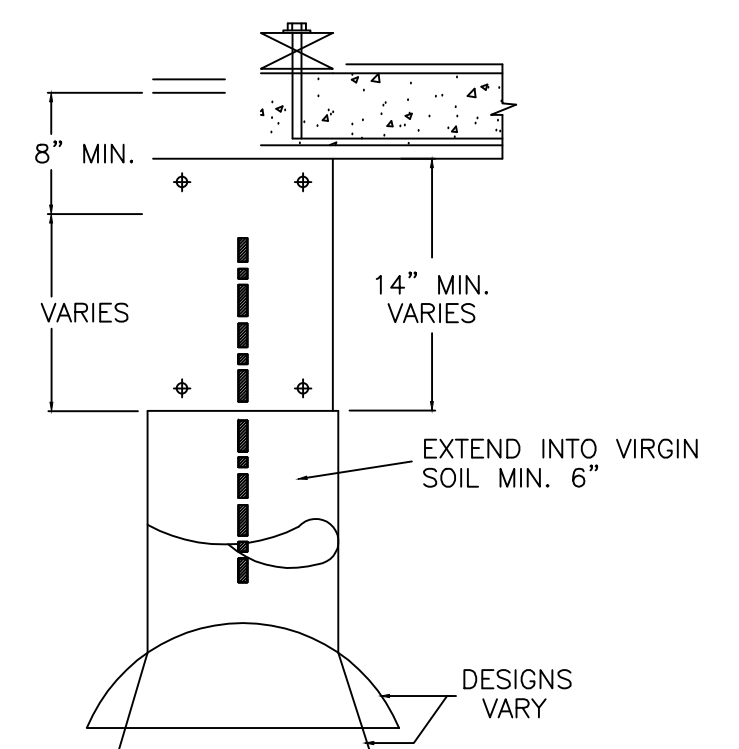

PIER & BEAM DTL.

IF BOTTOM OF FTG. DOES NOT REST ON VIRGIN SOIL INSTALL PIERS UNDER FTG. @ 5'-0" INTERVALS


TITLE
**BROWN 2 STORY
 5 BDRM HOME
 CONST. DETAIL SHEET**

NAME	DATE
DRN. BY RAF	5-28-19
CHK. BY RAF	5-28-19
APR. BY	
SCALE	VARIES

ACAD PATH	Indiv2019/Brown/3730-2 Story.dwg	
DRAWING NUMBER	10	REV.
SHEET NO.	10	OF 11 SHEETS

PROJECT FOR
**The
 "BROWN"
 Home**

CREATIVE HOME PLANS
 111 N. POPLAR # A SAPULPA, OK. 74066 (918) 227-4502

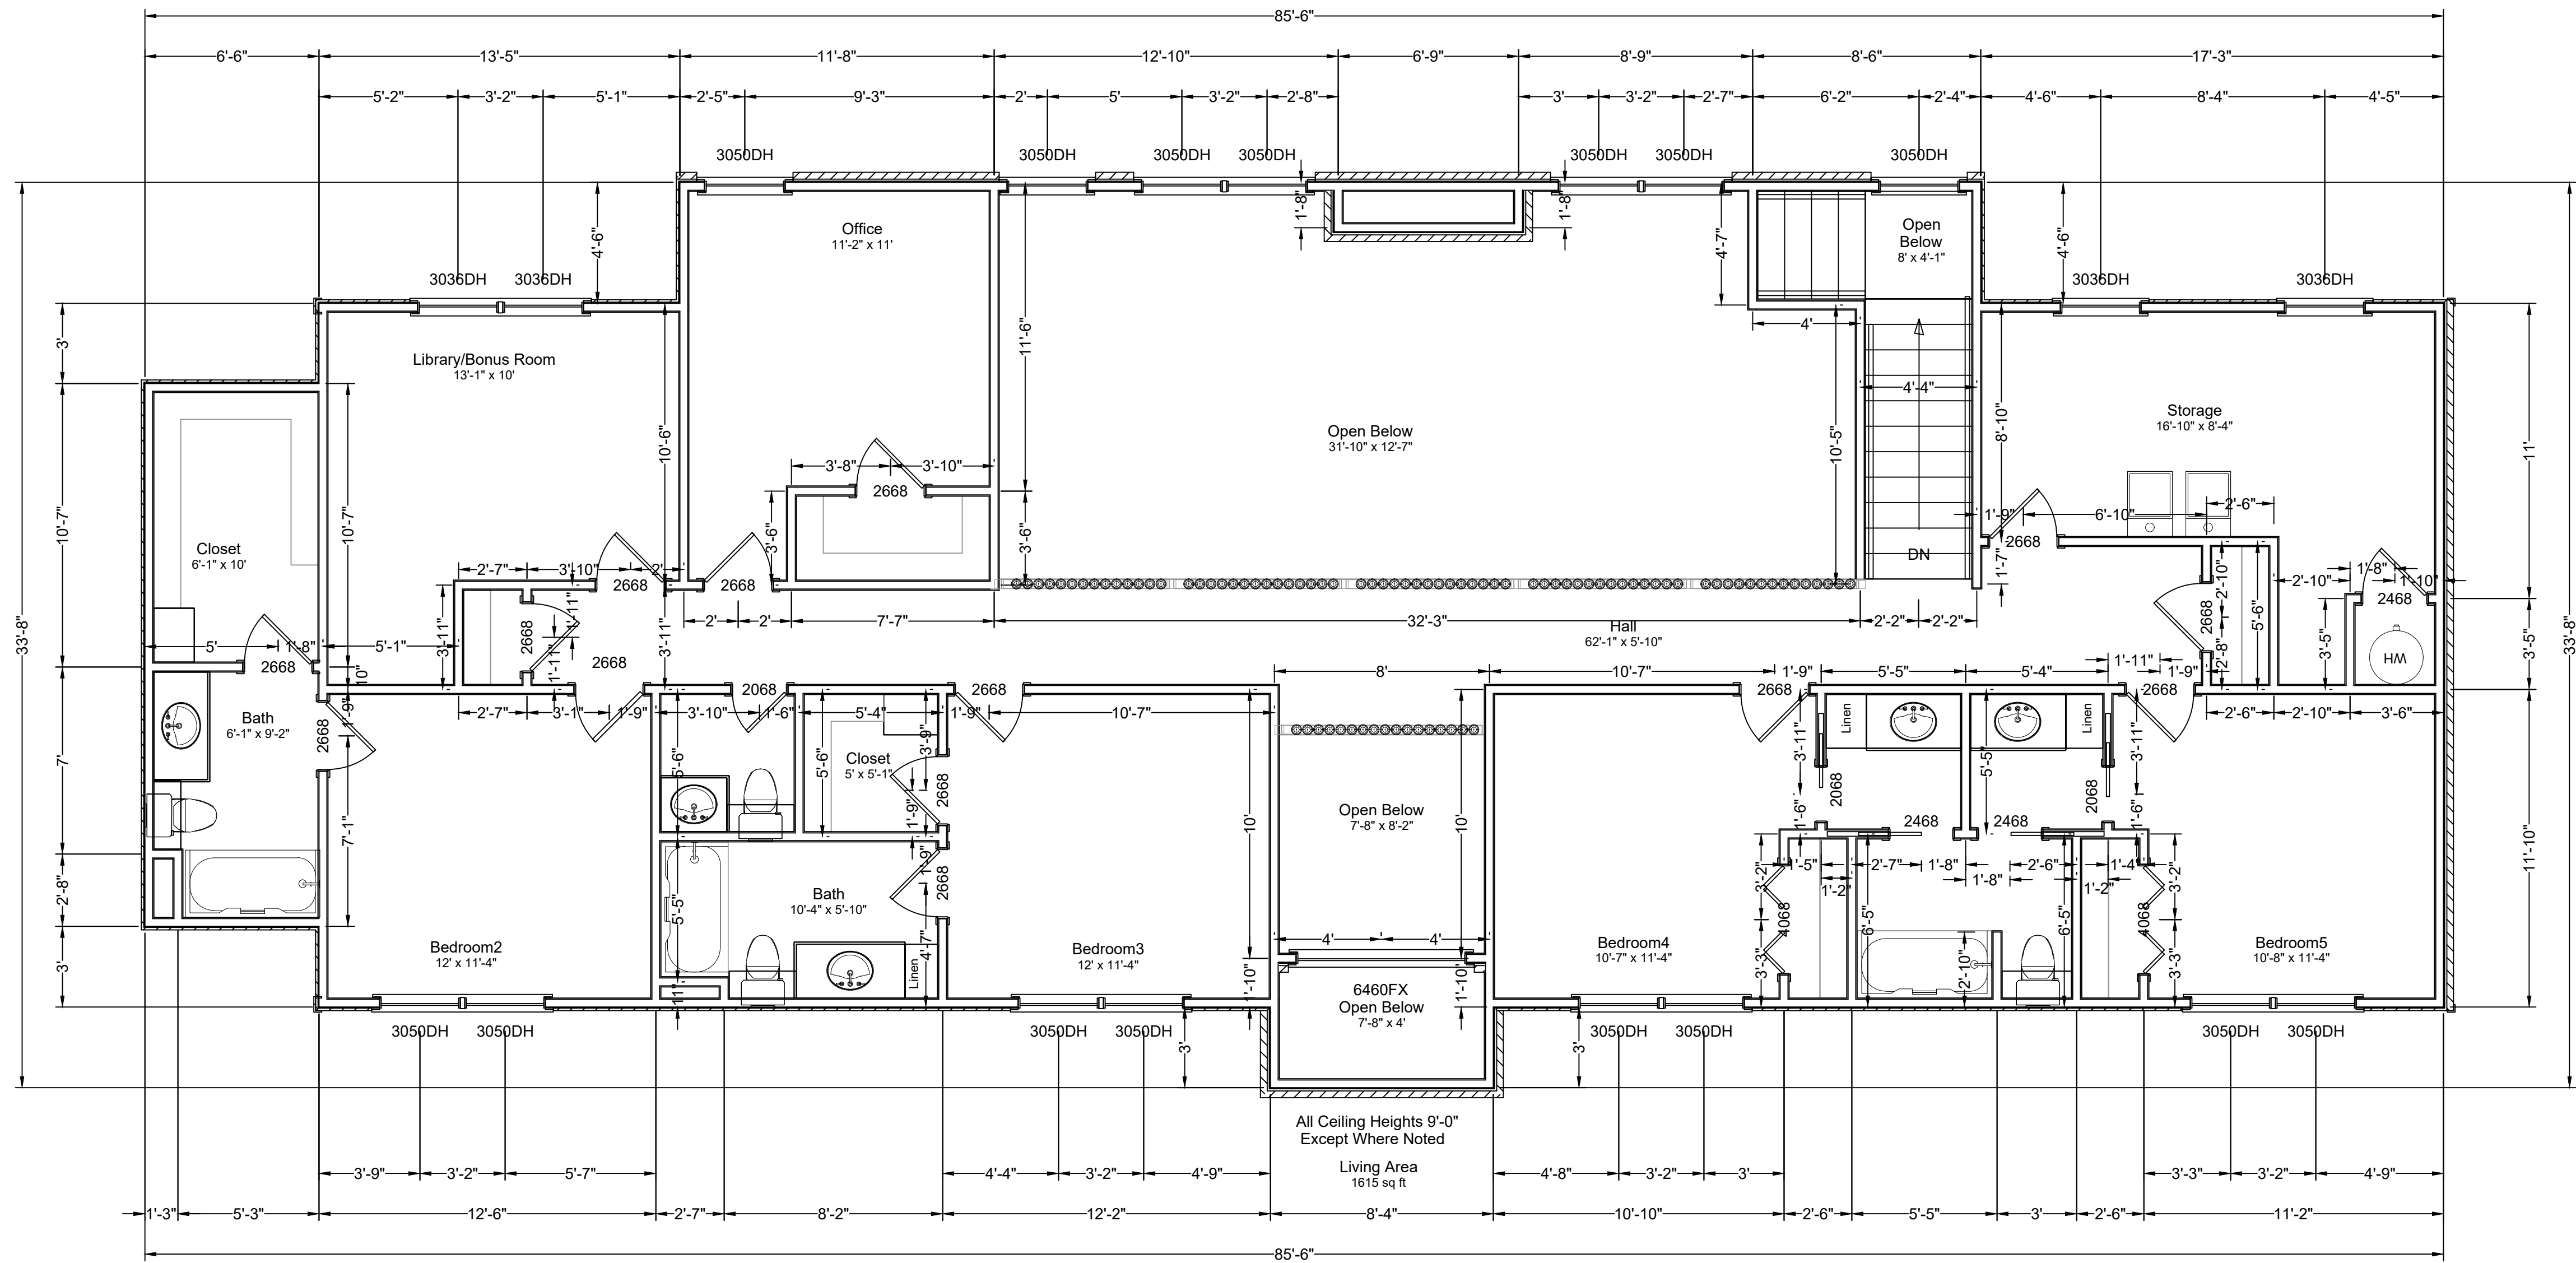

TITLE
**BROWN 2 STORY
 5 BDRM HOME
 2nd FLOOR PLAN**

DRN. BY	NAME	DATE
RAF	RAF	5-28-19
CHK. BY	RAF	5-28-19
APR. BY		


SCALE **1/4"=1'-0"**

ACAD PATH	Indiv2019/Brown/3730-2 Story.dwg	
DRAWING NUMBER	3	REV.
SHEET NO.	3	OF 11 SHEETS

PROJECT FOR
 The
 "BROWN"
 Home

NOTES:

CREATIVE HOME PLANS
 111 N. POPLAR # A SAPULPA, OK. 74066 (918) 227-4502

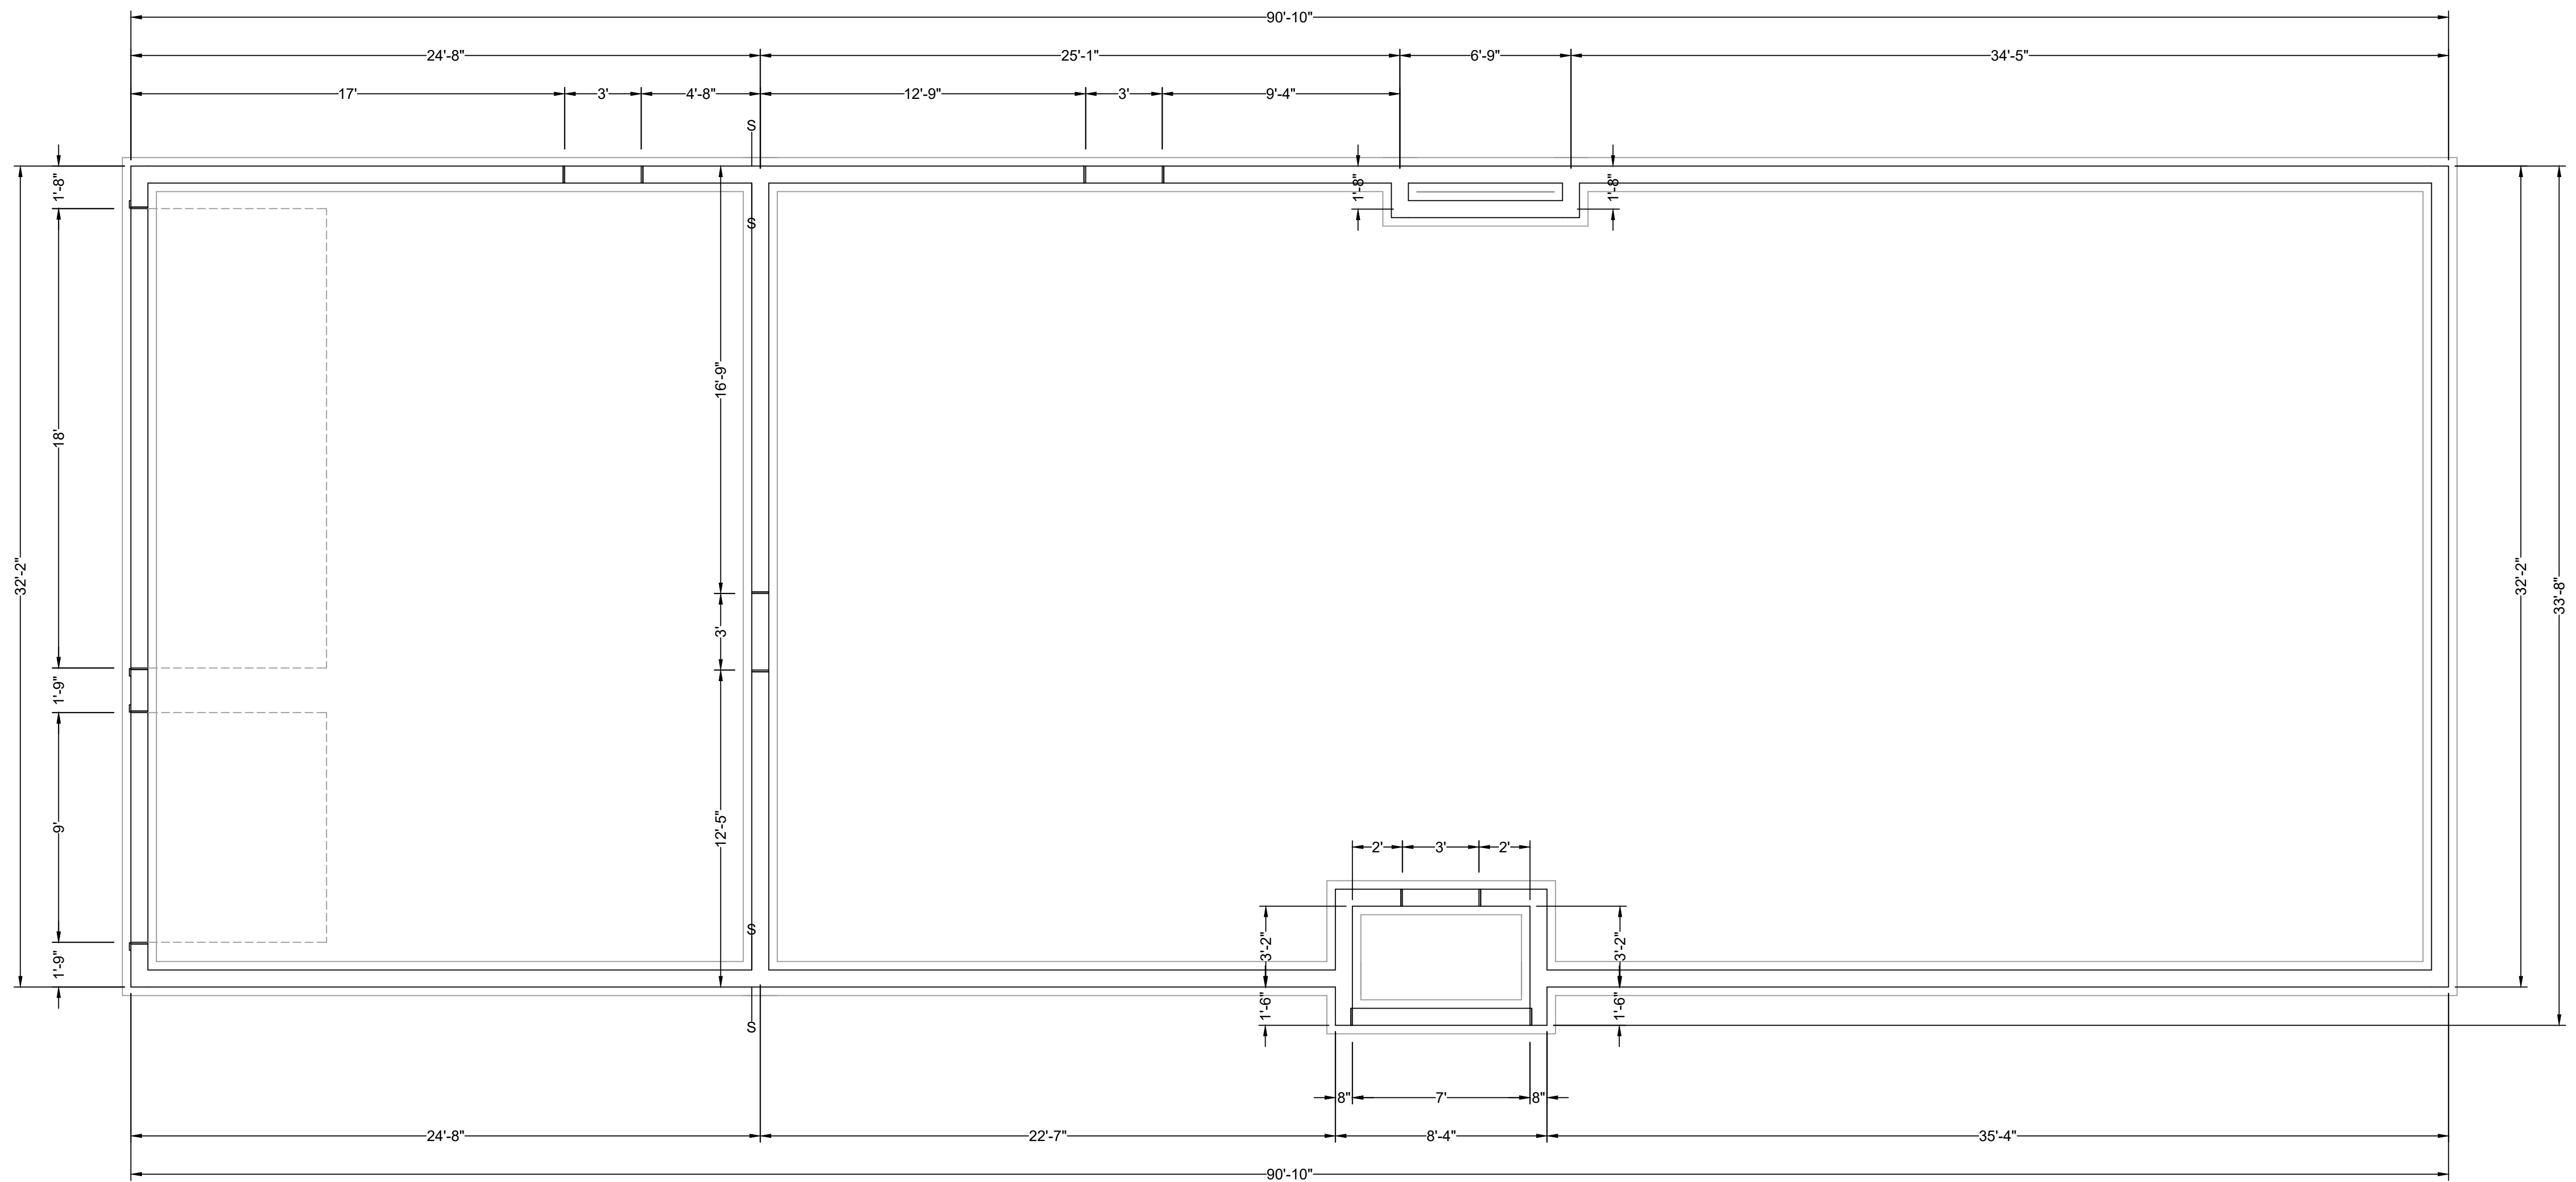

TITLE
**BROWN 2 STORY
 5 BDRM HOME
 FOUNDATION PLAN**

NAME	DATE
DRN. BY RAF	5-28-19
CHK. BY RAF	5-28-19
APR. BY	



SCALE **1/4"=1'-0"**

ACAD PATH	Indiv2019/Brown/3730-2 Story.dwg	
DRAWING NUMBER	8	REV.
SHEET NO.	8	OF 11 SHEETS

PROJECT FOR
 The
 "BROWN"
 Home

NOTES:

CREATIVE HOME PLANS
 111 N. POPLAR # A SAPULPA, OK. 74066 (918) 227-4502

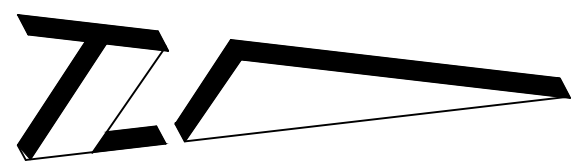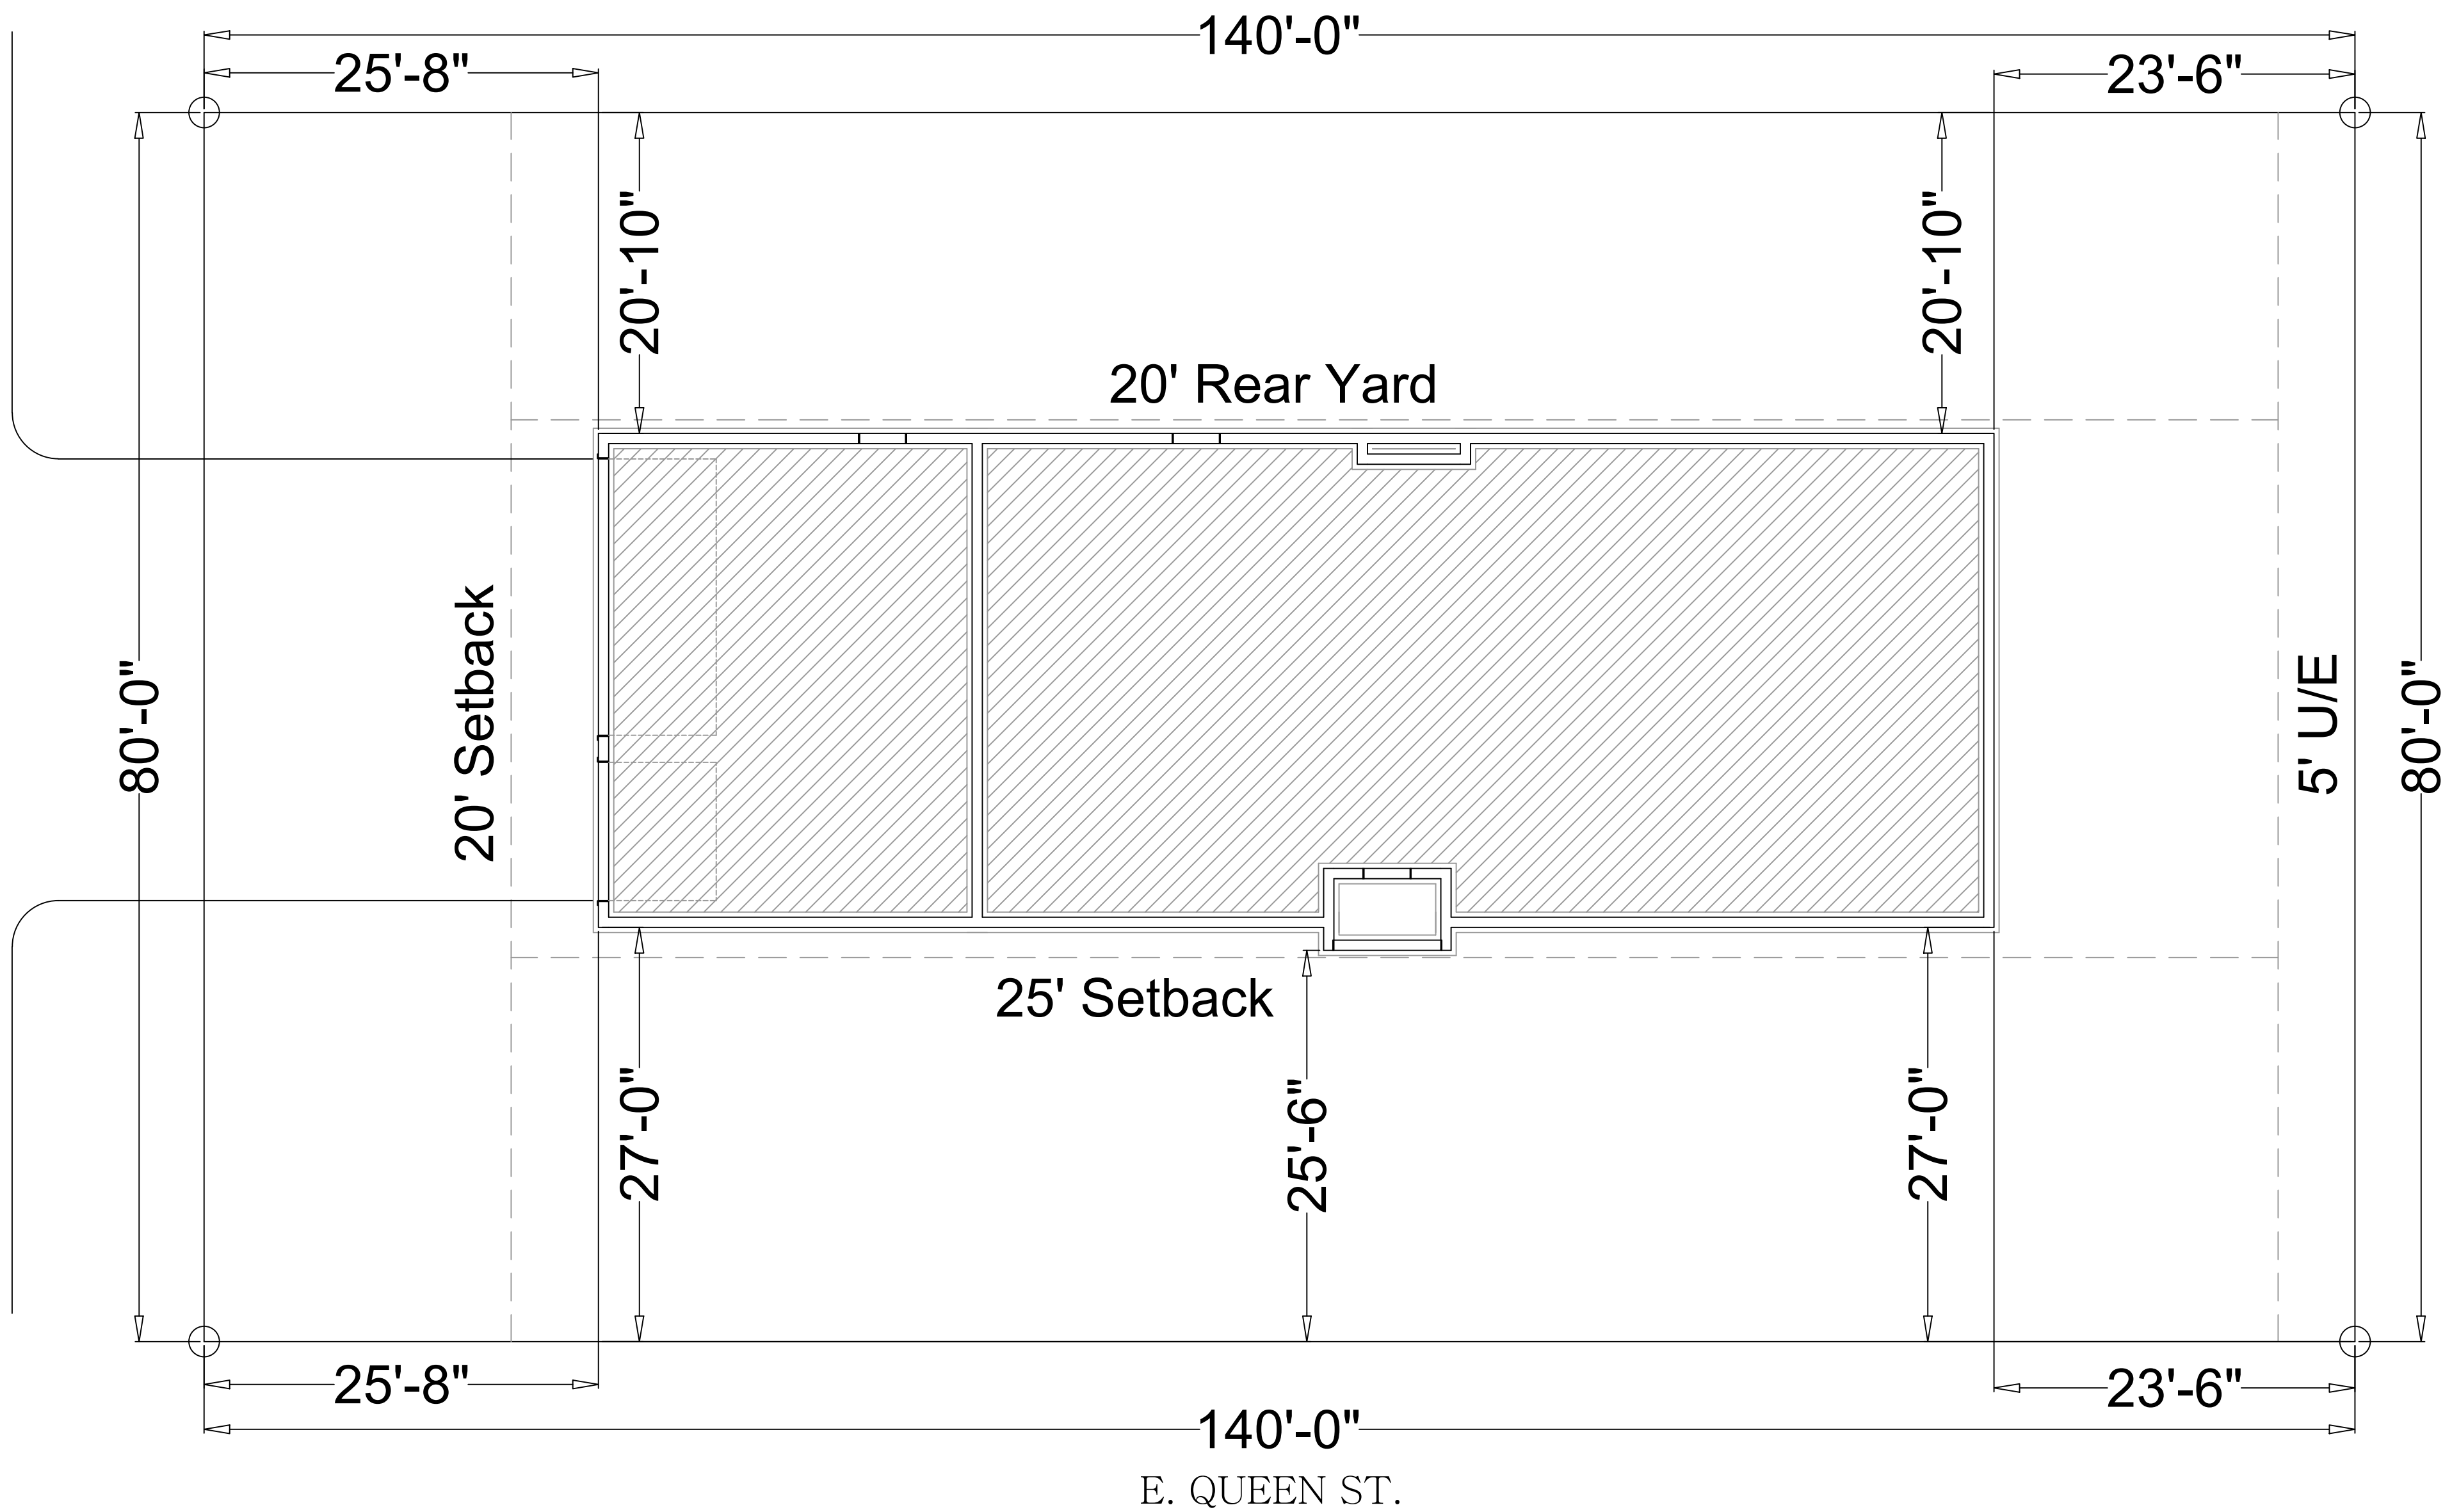

Dunbar Addition

A SUBDIVISION IN THE CITY OF
TULSA, TULSA COUNTY, OKLAHOMA

N. 80' OF Lot 1, Block 4
507 E. QUEEN ST.

TITLE
**BROWN 2 STORY
5 BDRM HOME
SITE PLAN**


NAME	DATE
DRN. BY RAF	5-23-19
CHK. BY RAF	5-23-19
APR. BY	

SCALE 1/8"=1'-0"

ACAD PATH	Indiv2019/Brown/2 Story.dwg	
DRAWING NUMBER	11	REV.
SHEET NO.	11	OF 11 SHEETS

PROJECT FOR
The
"BROWN"
Home

CREATIVE HOME PLANS
111 N. POPLAR # A SAPULPA, OK. 74066 (918) 227-4502

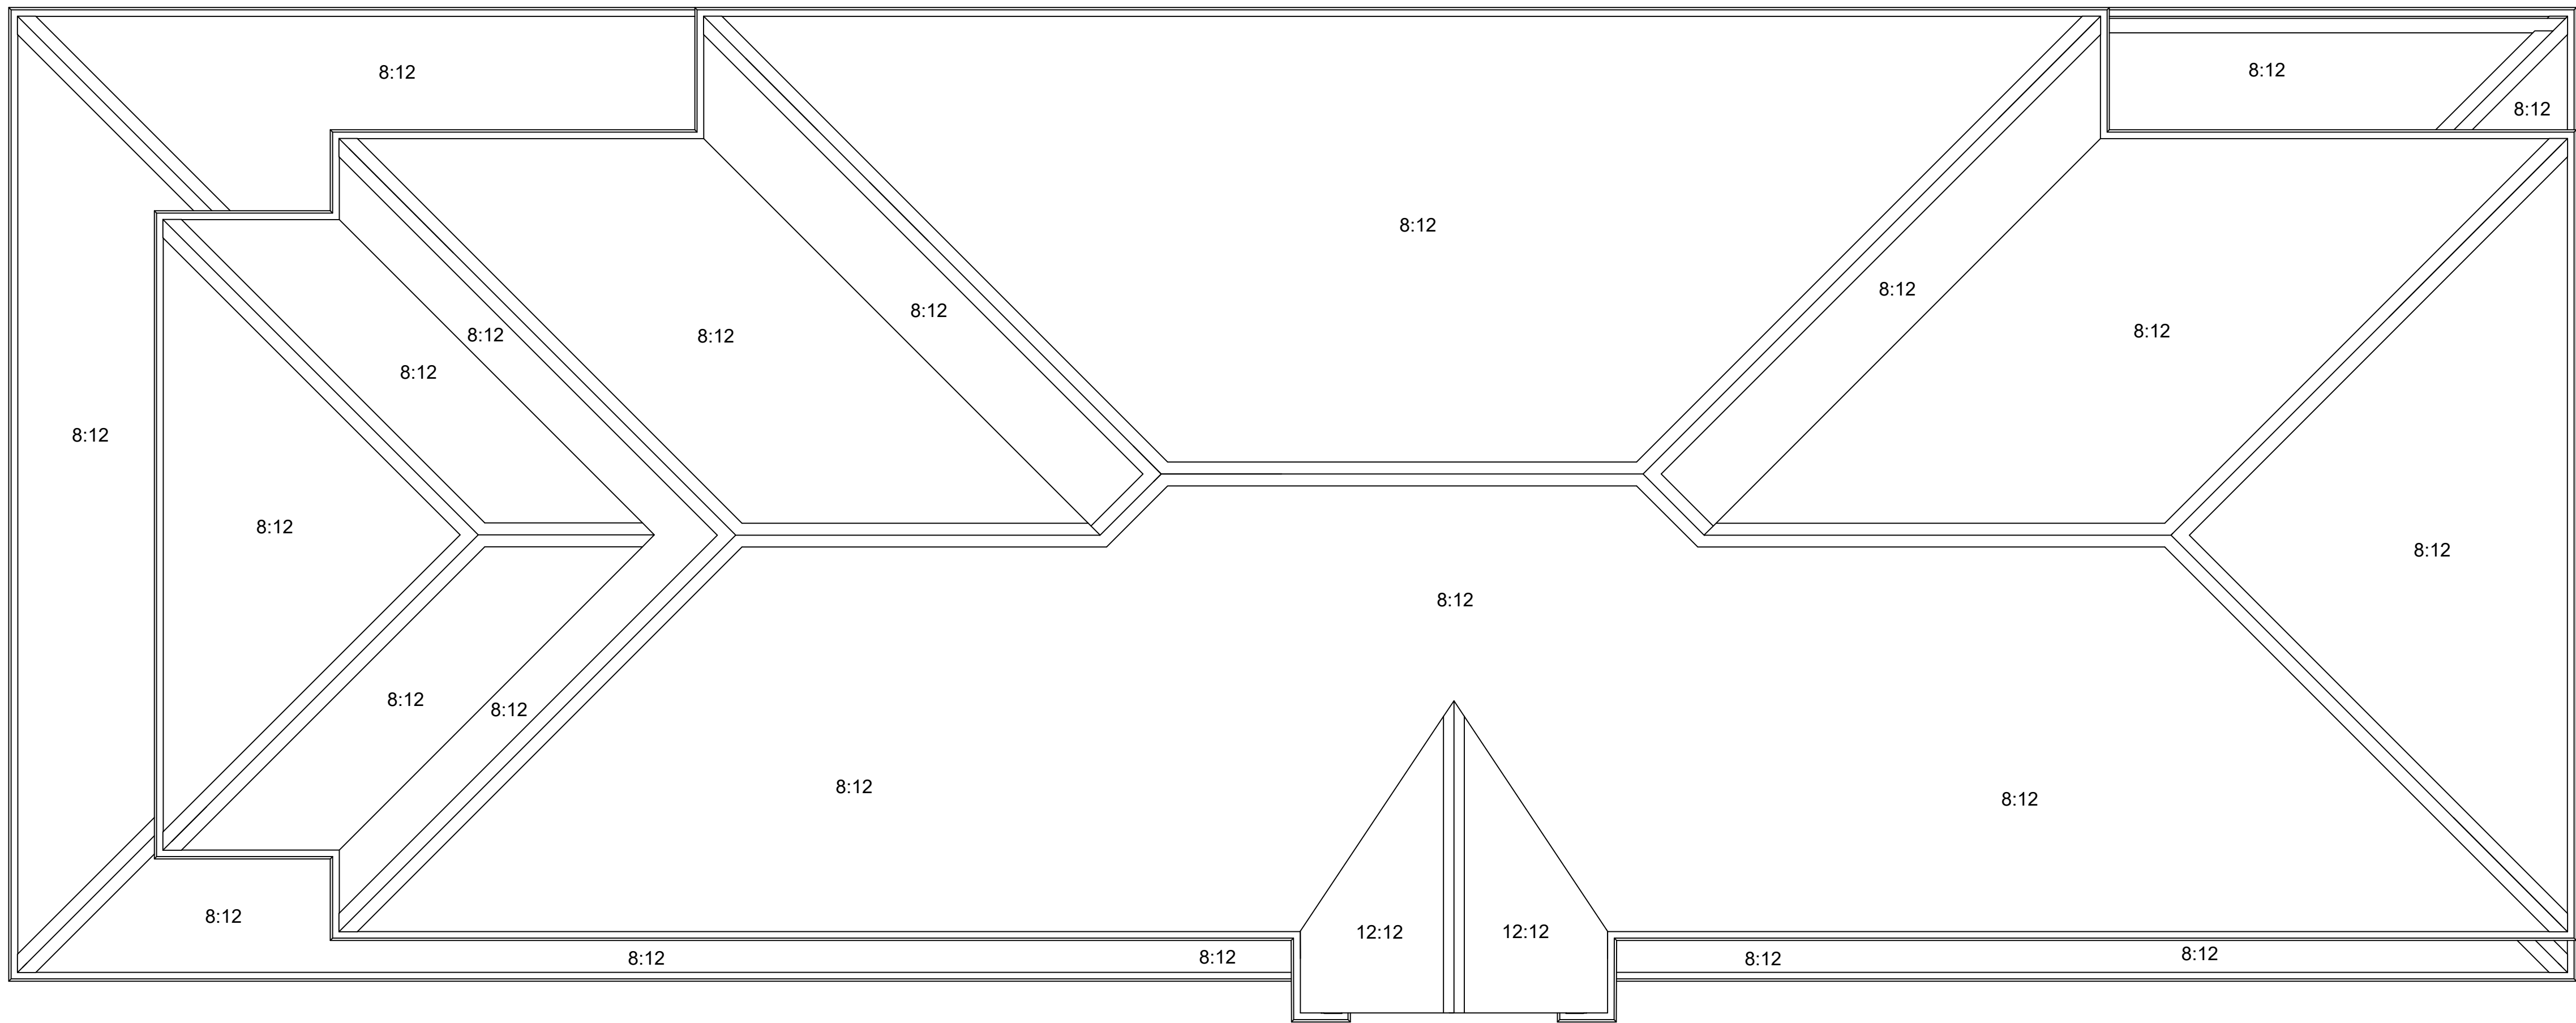

TITLE
**BROWN 2 STORY
 5 BDRM HOME
 ROOF PLAN**

DRN. BY	NAME	DATE
RAF	RAF	5-28-19
CHK. BY	RAF	5-28-19
APR. BY		

SCALE **1/4"=1'-0"**

ACAD PATH	Indiv2019/Brown/3730-2 Story.dwg	
DRAWING NUMBER	9	REV.
SHEET NO.	9	OF 11 SHEETS

PROJECT FOR
 The
"BROWN"
 Home

NOTES:

CREATIVE HOME PLANS
 111 N. POPLAR # A SAPULPA, OK. 74066 (918) 227-4502