
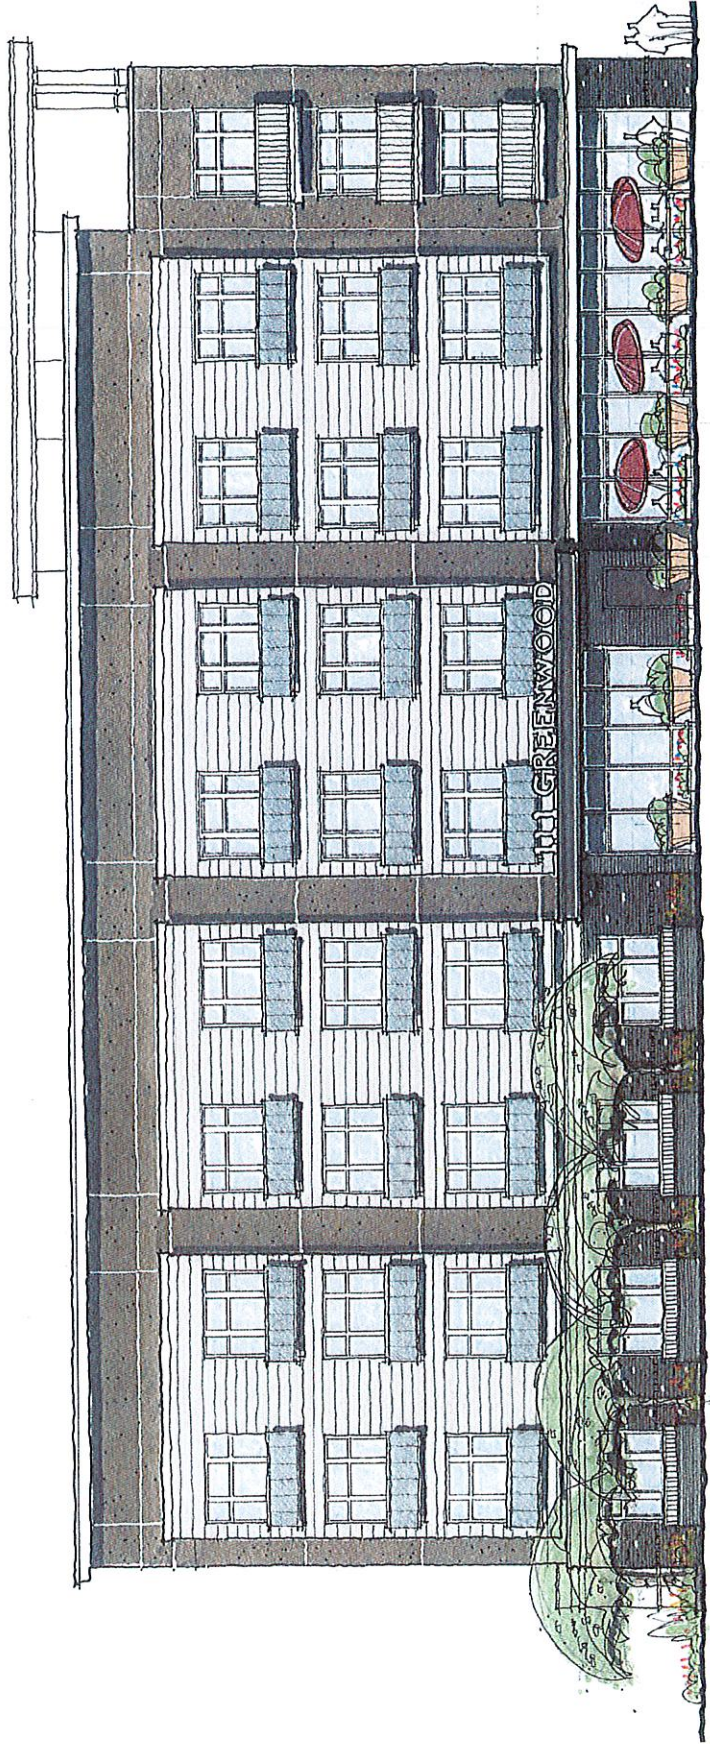


ONE ELEVEN GREENWOOD


PROPOSED CHANGES

- 4 STORY BUILDING WITH 50 RESIDENTIAL UNITS (58 BEDROOMS).
- INCORPORATION OF RESIDENTIAL & RETAIL ON THE GROUND FLOOR.
- 2600 +/- OF RETAIL SPACE ON THE WEST END OF BUILDING.
- 165 LINEAR FEET OF STORE FRONT GLASS ALONG GREENWOOD & 1ST STREET.
- PATIO SPACE & GROUND FLOOR VIBRANCY REMAIN UNCHANGED.

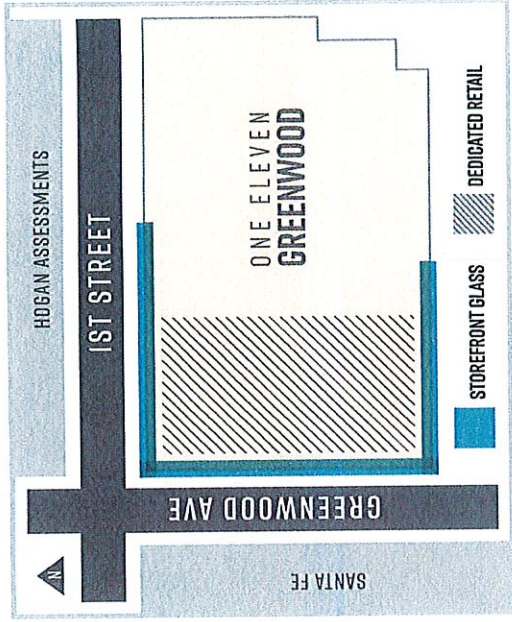


NORTH ELEVATION ALONG 1ST STREET.


Executive Session:
9a- Hartford Crossing

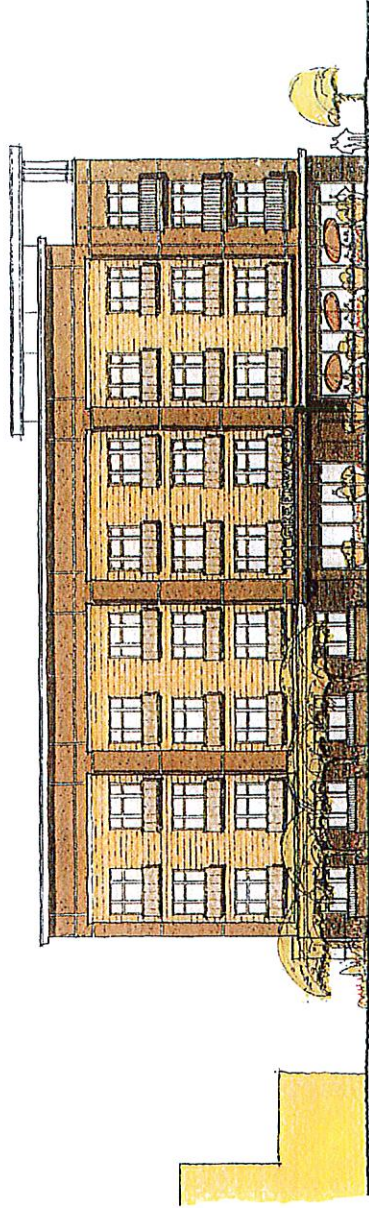

PHILLIPS
ARCHITECTURE
201 Lake Street
Hartford, CT 06103
TEL: 860.524.1100

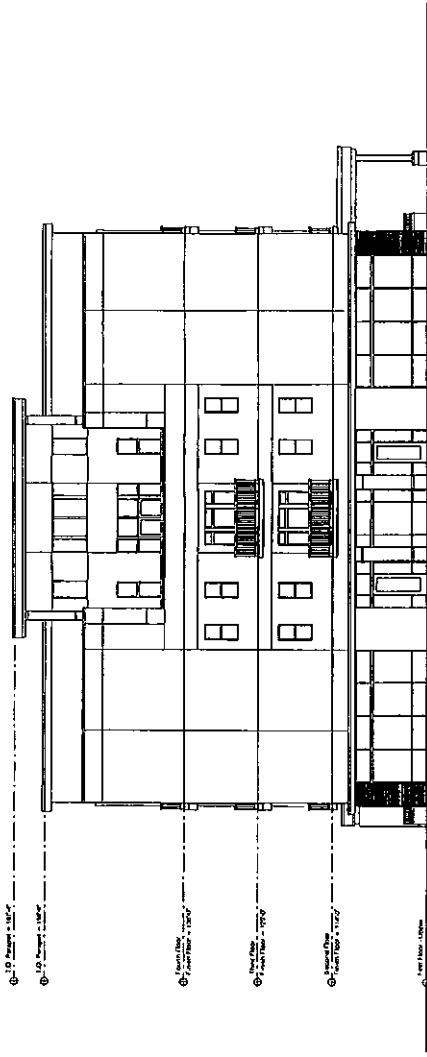


① West Elevation
Scale 1/8" = 1'-0"

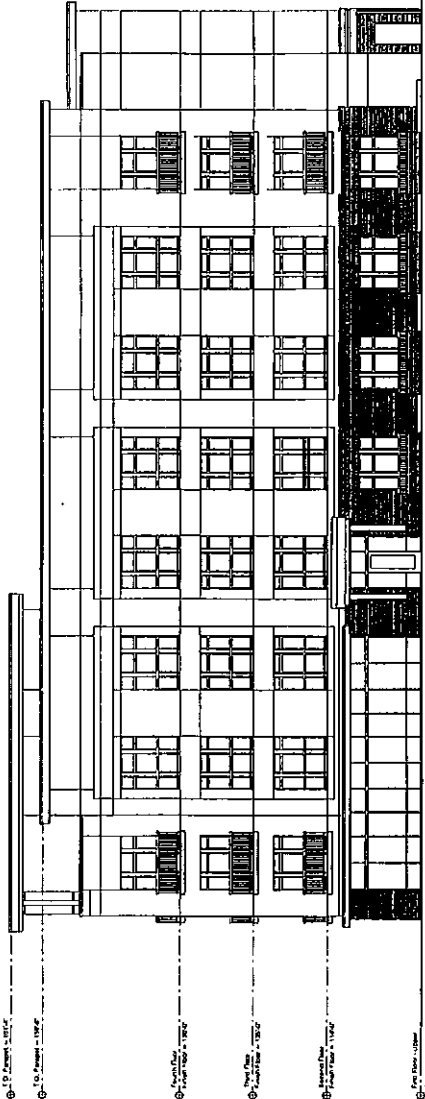

② South Elevation
Scale 1/8" = 1'-0"

111 GREENWOOD
First Floor
Unit Areas

Unit Type	Quantity	Area
Unit Type A	1	530 SF
Unit Type B	6	5,292 SF
Unit Type C	0	0 SF
Unit Type D.1	0	0 SF
Unit Type D.2	1	602 SF
Unit Type E	1	677 SF
Totals	12 Units	7,091 SF

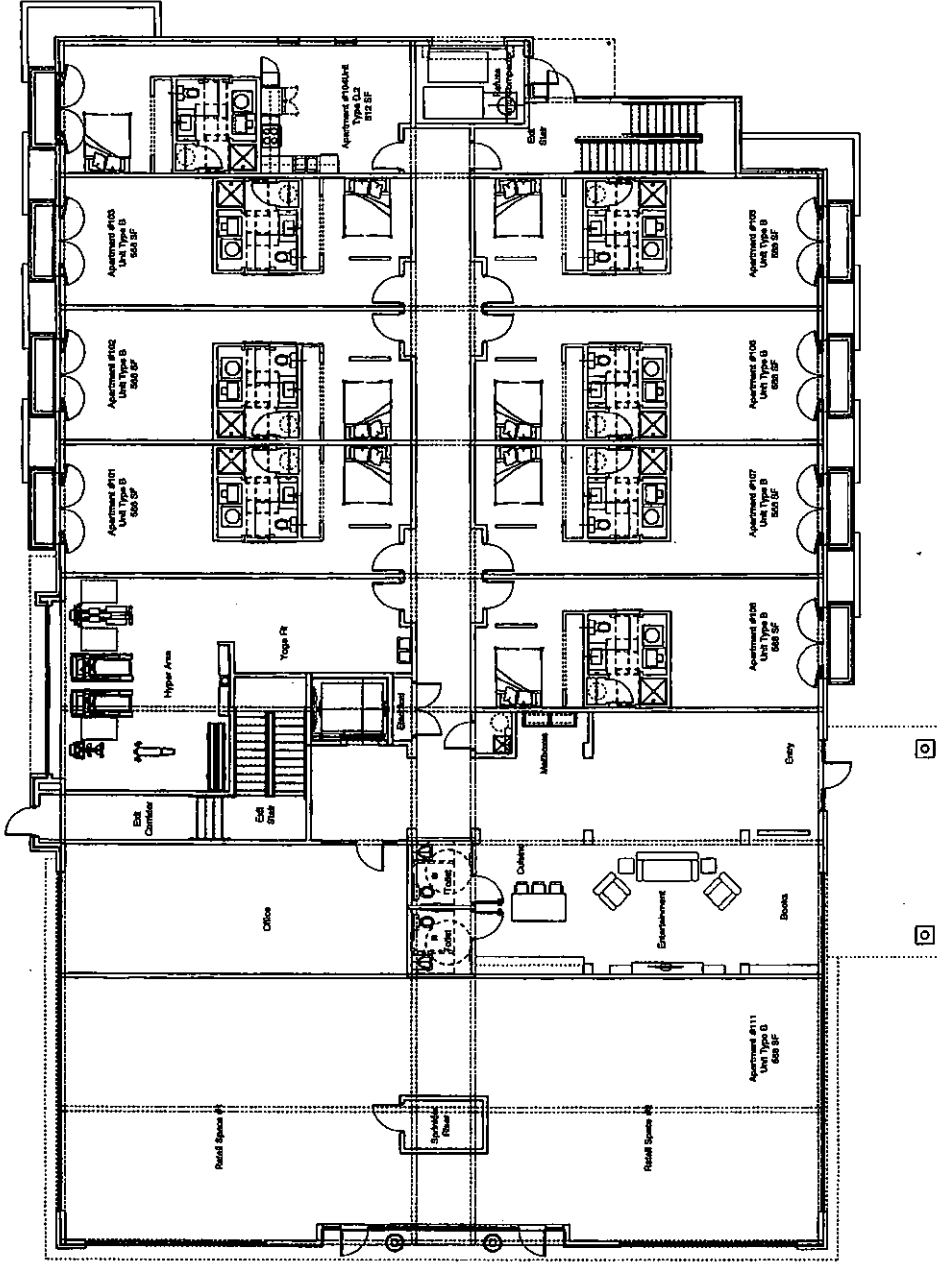


111 Greenwood
Schematic Plan
 October 12, 2010




1 First Floor Plan
 Scale: 1/8" = 1'-0"

PHILLIPS
 SLAUGHTER
 ROSE
 300 East Main Street
 Janna, ON, T40D
 918 348-9970

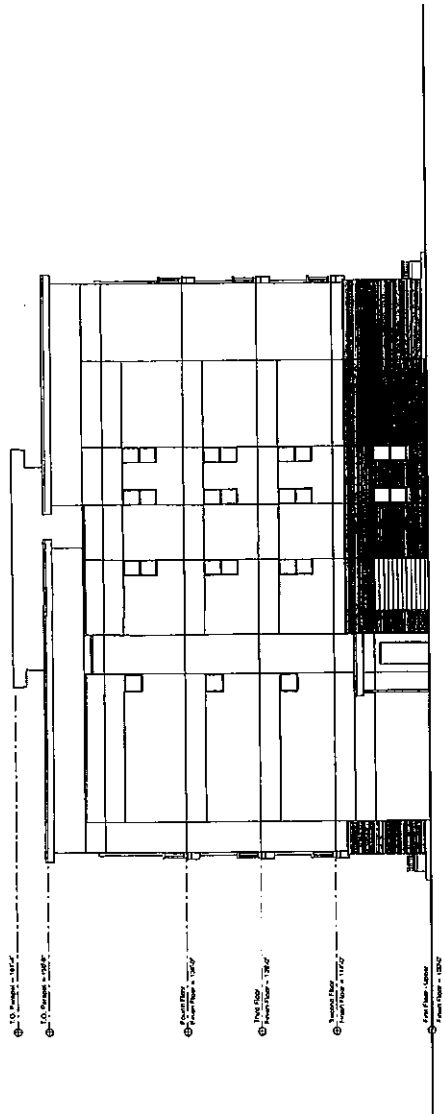

1 East Elevation
Scale: 1/8" = 1'-0"

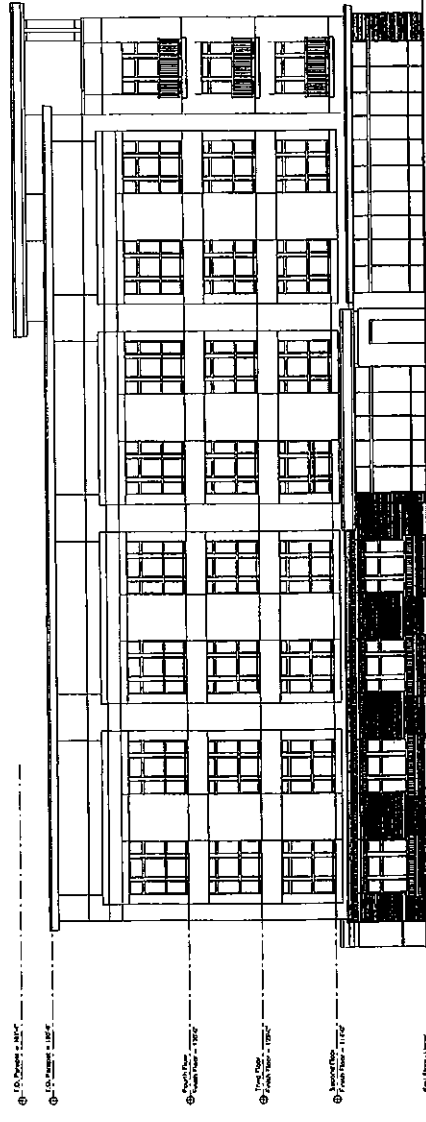

2 North Elevation
Scale: 1/8" = 1'-0"